



demolish parapet, continue roof thru

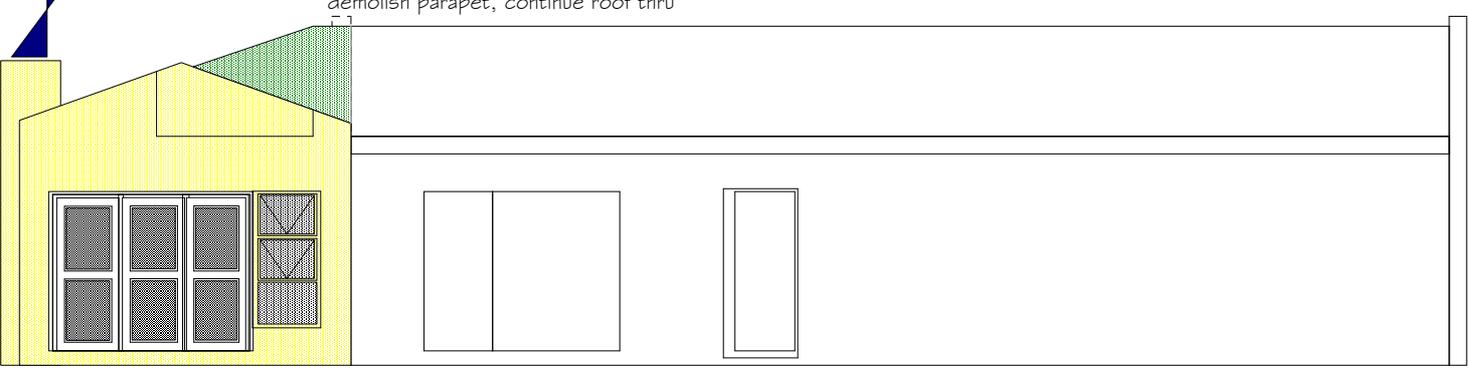


North elevation

No roof timbers to be built into chimney closer than 200mm of flue

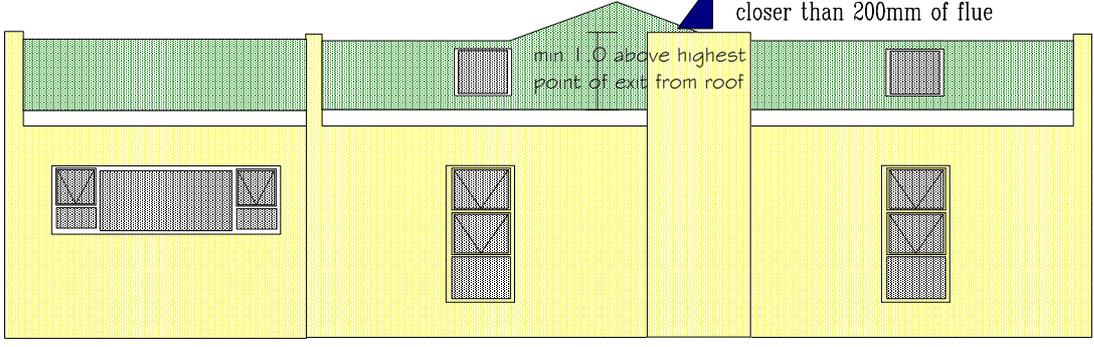


East elevation

demolish parapet, continue roof thru

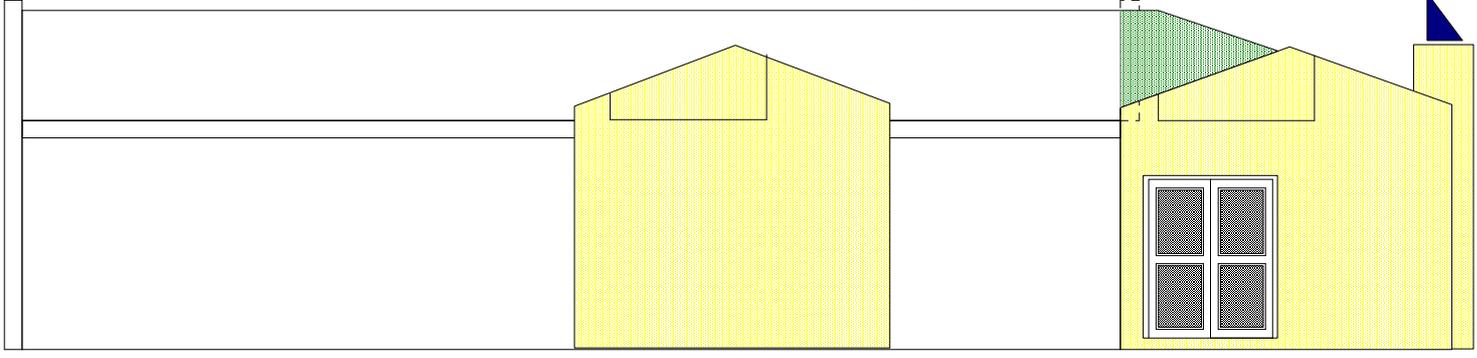

South elevation

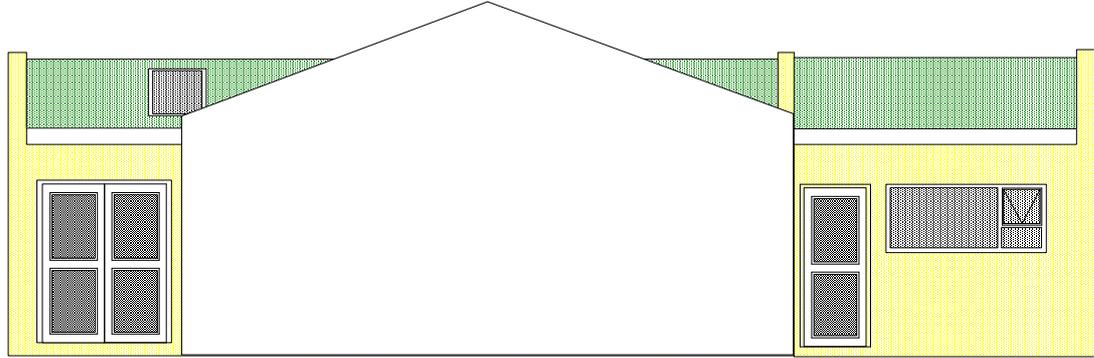

1:2